


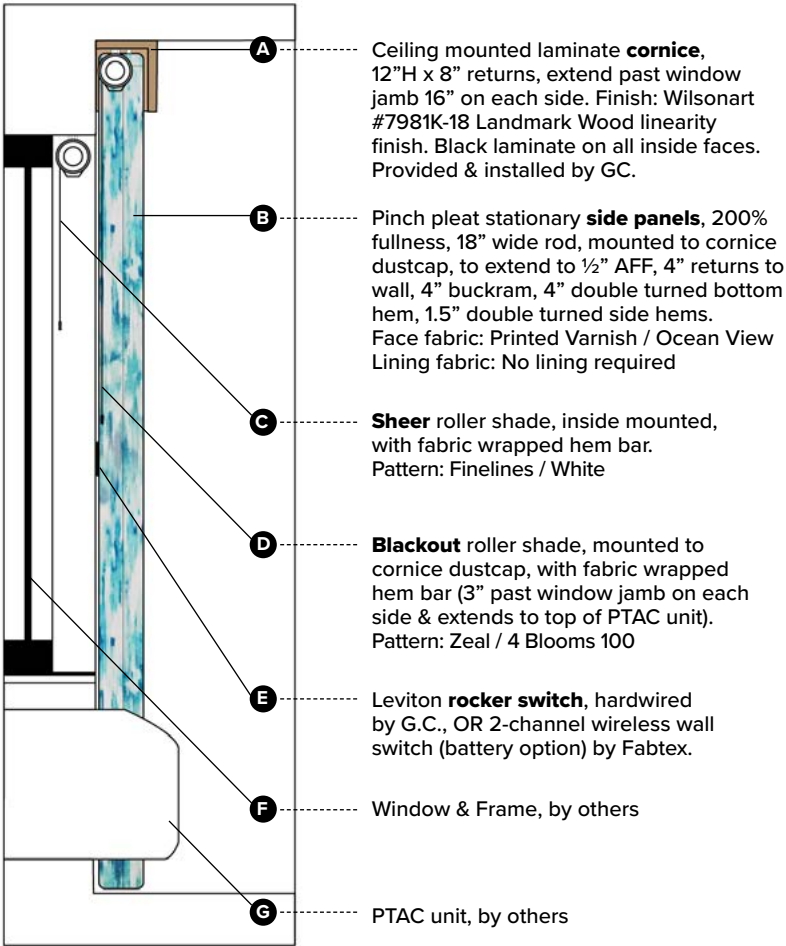


Window Treatment Elevation + Section View

Specification # GR-400

Scale: NTS

<div></div> <div>Typical Guestroom Window Treatments Hilton Garden Inn - Bloom Scheme</div> <div></div>	<div></div>	<div></div>
<div><p>PRODUCT DISCLAIMER: Fabtex is a manufacturer of commercial products that require installation by a licensed contractor. All information shown is for schematic purposes and to aid coordination amongst trades. All wiring, connections, means and methods is to be performed by others in strict adherence with all federal, state and local building codes.</p><p>-----</p><p>CONFIDENTIAL: All materials disclosed in this document are proprietary to Fabtex, Inc. The holder agrees to maintain it in confidence and must not replicate or reveal this information in any manner.</p></div>		Date: December 20, 2023




Window Treatment Elevation + Section View

Specification # GR-401

Scale: NTS

<div data-bbox="69 1222 228 1281"></div> <div data-bbox="268 1218 789 1282"><p>ADA Guestroom Window Treatments Hilton Garden Inn - Bloom Scheme</p></div> <div data-bbox="930 1226 1079 1282"></div> <div data-bbox="69 1330 1092 1438"><p>PRODUCT DISCLAIMER: Fabtex is a manufacturer of commercial products that require installation by a licensed contractor. All information shown is for schematic purposes and to aid coordination amongst trades. All wiring, connections, means and methods is to be performed by others in strict adherence with all federal, state and local building codes.</p></div> <div data-bbox="69 1468 1092 1523"><p>CONFIDENTIAL: All materials disclosed in this document are proprietary to Fabtex, Inc. The holder agrees to maintain it in confidence and must not replicate or reveal this information in any manner.</p></div>	<div data-bbox="1152 1242 1474 1365"><p><u>Motorized Option #1 - New build</u> ML350PW Hardwired type, GC/ owner to provide wiring & switch in accordance with attached diagram.</p></div> <div data-bbox="1152 1395 1484 1497"><p><u>Motorized Option #2 - Renovations</u> ML350B Battery-operated rechargeable LI batteries via plug-in wall pack.</p></div>	<div data-bbox="1640 1268 1925 1380"></div> <div data-bbox="1543 1476 1824 1503"><p>Date: December 20, 2023</p></div>
---	--	---


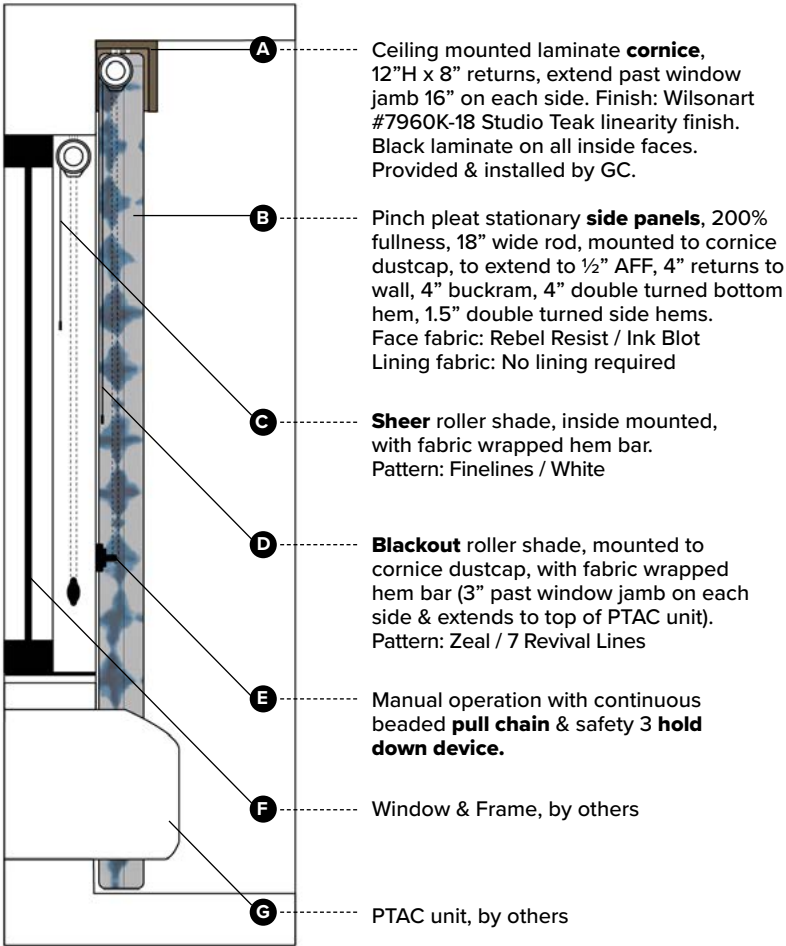


Window Treatment Elevation + Section View

Specification # GR-400

Scale: NTS

<div><div>Hilton</div><div>Typical Guestroom Window Treatments Hilton Garden Inn - Revive Scheme</div><div><div></div></div></div>	<div></div>	<div><div></div></div>
<div><div><p>PRODUCT DISCLAIMER: Fabtex is a manufacturer of commercial products that require installation by a licensed contractor. All information shown is for schematic purposes and to aid coordination amongst trades. All wiring, connections, means and methods is to be performed by others in strict adherence with all federal, state and local building codes.</p><p>-----</p><p>CONFIDENTIAL: All materials disclosed in this document are proprietary to Fabtex, Inc. The holder agrees to maintain it in confidence and must not replicate or reveal this information in any manner.</p></div></div>		<div>Date: December 20, 2023</div>

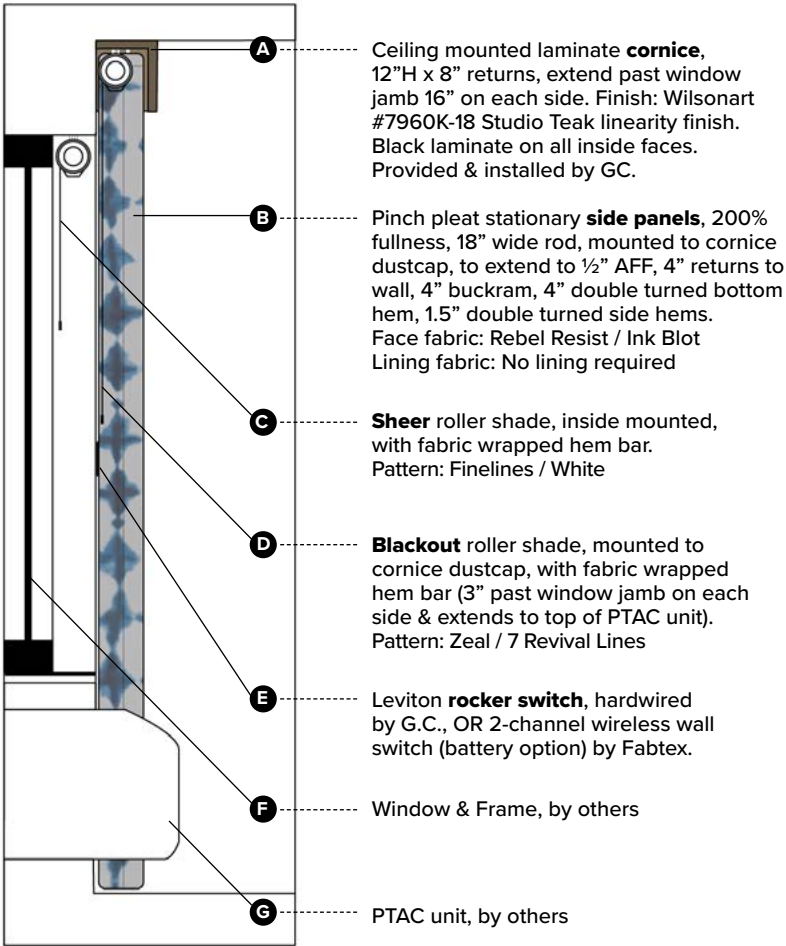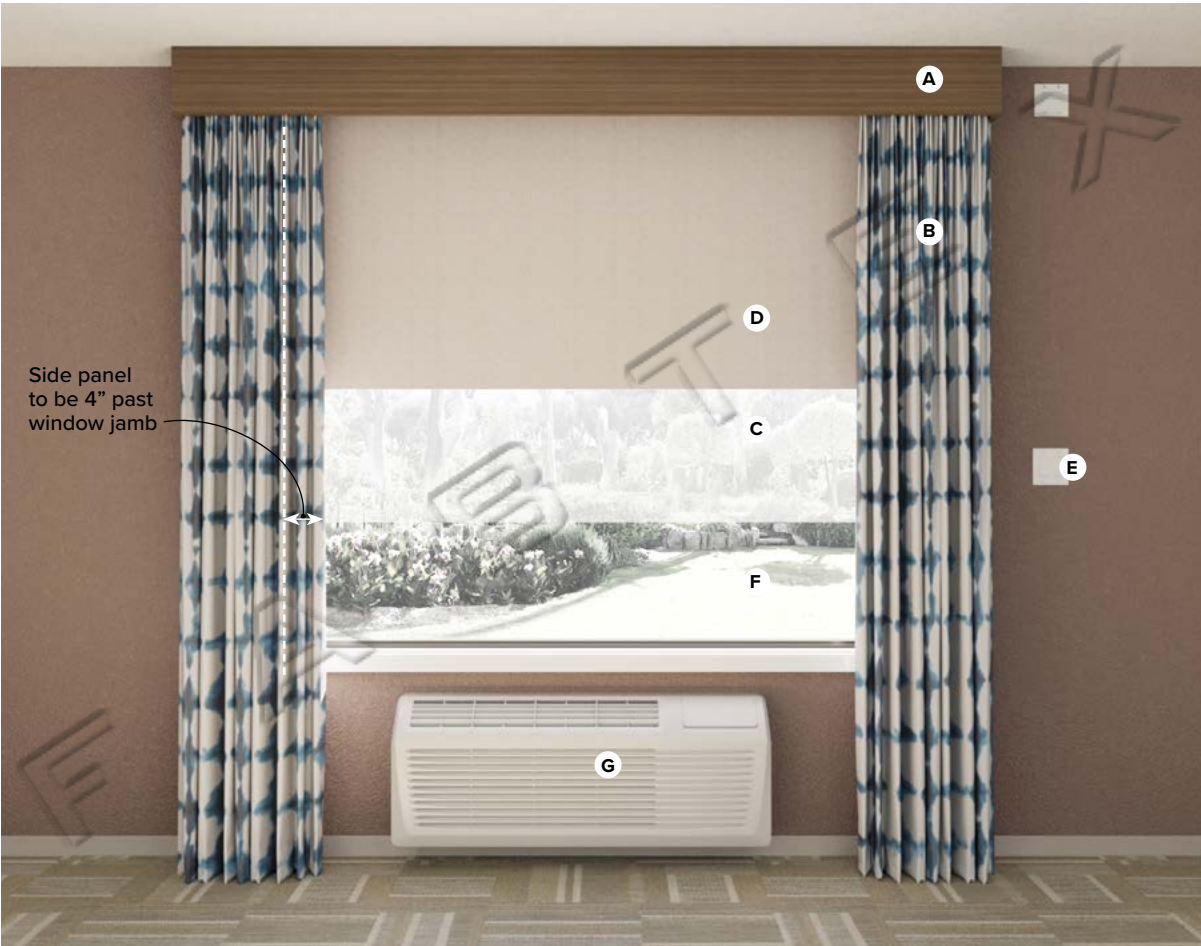


Window Treatment Elevation + Section View

Specification # GR-401

Scale: NTS

<div data-bbox="69 1224 228 1281"></div> <div data-bbox="268 1218 787 1282"><p>ADA Guestroom Window Treatments Hilton Garden Inn - Revive Scheme</p></div> <div data-bbox="930 1227 1079 1282"></div> <div data-bbox="69 1330 1092 1438"><p>PRODUCT DISCLAIMER: Fabtex is a manufacturer of commercial products that require installation by a licensed contractor. All information shown is for schematic purposes and to aid coordination amongst trades. All wiring, connections, means and methods is to be performed by others in strict adherence with all federal, state and local building codes.</p></div> <div data-bbox="69 1468 1092 1523"><p>CONFIDENTIAL: All materials disclosed in this document are proprietary to Fabtex, Inc. The holder agrees to maintain it in confidence and must not replicate or reveal this information in any manner.</p></div>	<div data-bbox="1152 1242 1474 1365"><p><u>Motorized Option #1 - New build</u> ML350PW Hardwired type, GC/ owner to provide wiring & switch in accordance with attached diagram.</p></div> <div data-bbox="1152 1395 1484 1497"><p><u>Motorized Option #2 - Renovations</u> ML350B Battery-operated rechargeable LI batteries via plug-in wall pack.</p></div>	<div data-bbox="1640 1268 1925 1380"></div> <div data-bbox="1543 1476 1824 1503"><p>Date: December 20, 2023</p></div>
--	--	---

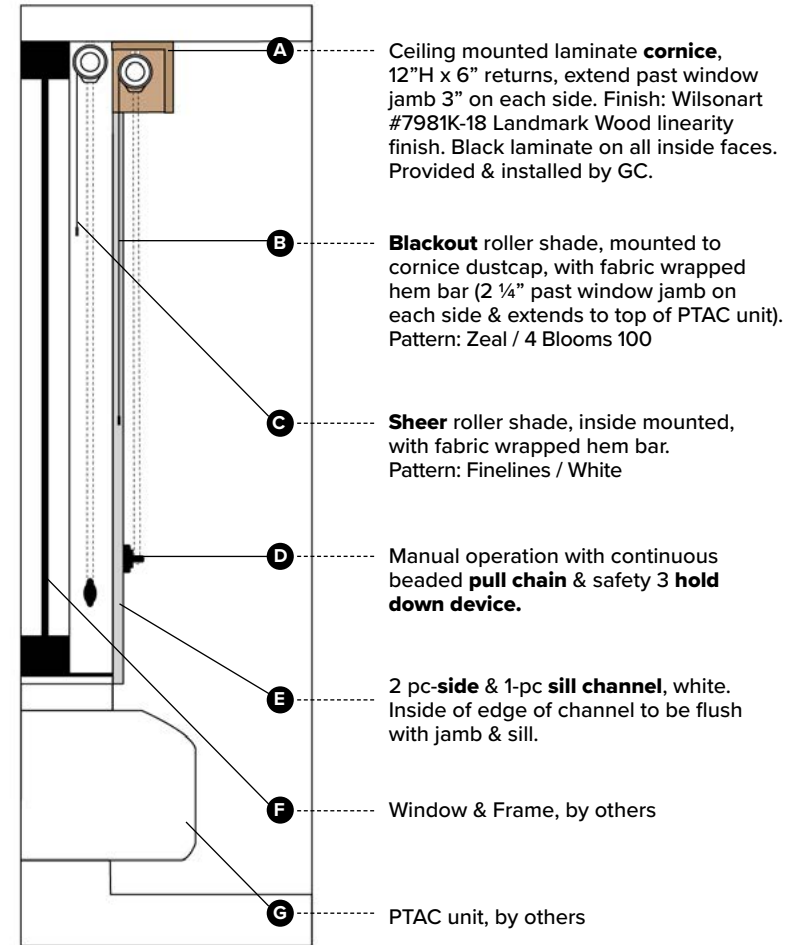

Window Treatment Elevation + Section View

Specification # GR-402

Scale: NTS

Hilton

King Fitness Room Window Treatments
Hilton Garden Inn - **Bloom Scheme**


Hilton
Garden Inn

PRODUCT DISCLAIMER: Fabtex is a manufacturer of commercial products that require installation by a licensed contractor. All information shown is for schematic purposes and to aid coordination amongst trades. All wiring, connections, means and methods is to be performed by others in strict adherence with all federal, state and local building codes.

CONFIDENTIAL: All materials disclosed in this document are proprietary to Fabtex, Inc. The holder agrees to maintain it in confidence and must not replicate or reveal this information in any manner.

F A B T E X

Date: December 20, 2023

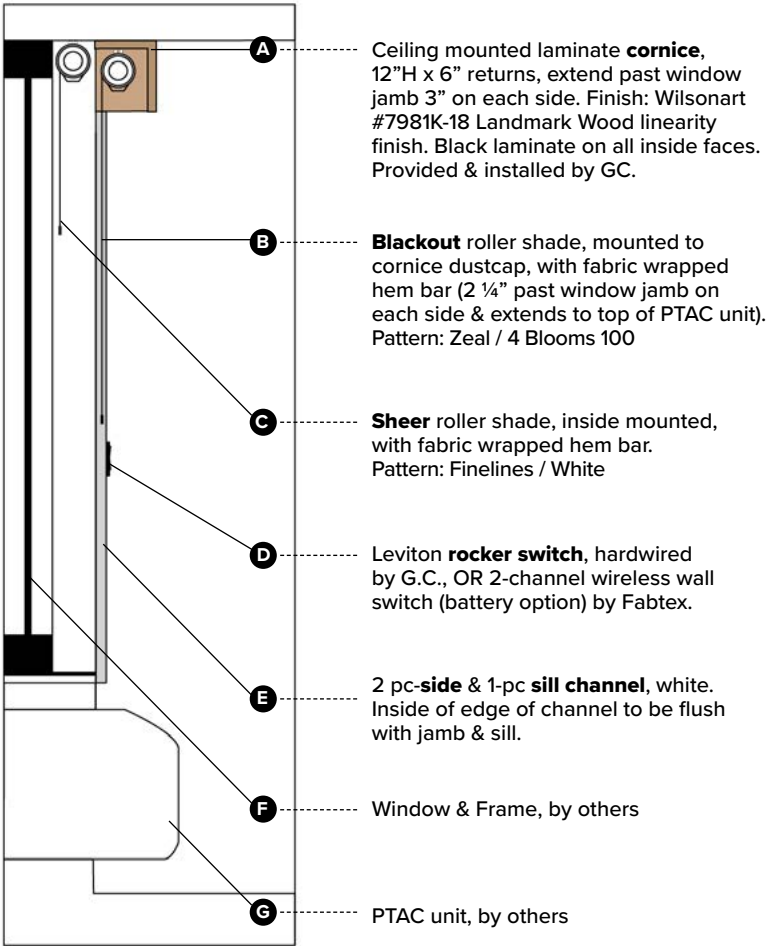


Window Treatment Elevation + Section View

Specification # GR-403

Scale: NTS

<div data-bbox="69 1224 228 1281"></div> <div data-bbox="266 1218 892 1282"><p>ADA King Fitness Room Window Treatments Hilton Garden Inn - Bloom Scheme</p></div> <div data-bbox="930 1227 1079 1282"></div> <div data-bbox="69 1330 1092 1438"><p>PRODUCT DISCLAIMER: Fabtex is a manufacturer of commercial products that require installation by a licensed contractor. All information shown is for schematic purposes and to aid coordination amongst trades. All wiring, connections, means and methods is to be performed by others in strict adherence with all federal, state and local building codes.</p></div> <div data-bbox="69 1468 1092 1523"><p>CONFIDENTIAL: All materials disclosed in this document are proprietary to Fabtex, Inc. The holder agrees to maintain it in confidence and must not replicate or reveal this information in any manner.</p></div>	<div data-bbox="1152 1242 1472 1365"><p><u>Motorized Option #1 - New build</u> ML350PW Hardwired type, GC/ owner to provide wiring & switch in accordance with attached diagram.</p></div> <div data-bbox="1152 1395 1482 1495"><p><u>Motorized Option #2 - Renovations</u> ML350B Battery-operated rechargeable LI batteries via plug-in wall pack.</p></div>	<div data-bbox="1640 1268 1923 1382"></div> <div data-bbox="1543 1477 1824 1502"><p>Date: December 20, 2023</p></div>
---	--	---

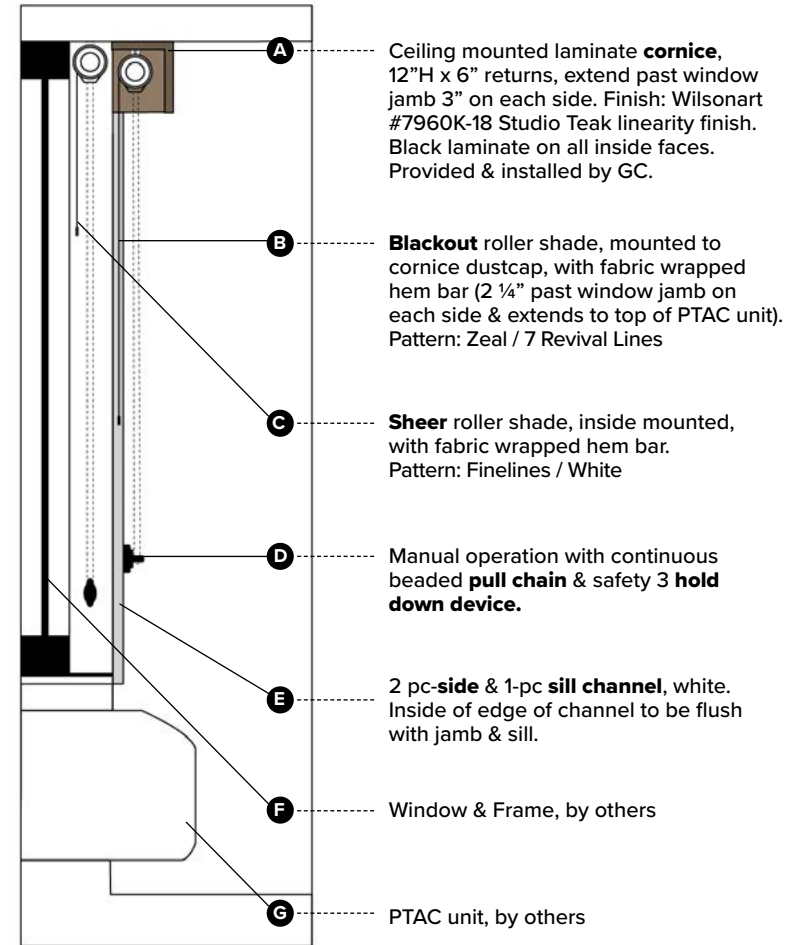

Window Treatment Elevation + Section View

Specification # GR-402

Scale: NTS

Hilton

King Fitness Room Window Treatments
Hilton Garden Inn - **Revive Scheme**


Hilton
Garden Inn

PRODUCT DISCLAIMER: Fabtex is a manufacturer of commercial products that require installation by a licensed contractor. All information shown is for schematic purposes and to aid coordination amongst trades. All wiring, connections, means and methods is to be performed by others in strict adherence with all federal, state and local building codes.

CONFIDENTIAL: All materials disclosed in this document are proprietary to Fabtex, Inc. The holder agrees to maintain it in confidence and must not replicate or reveal this information in any manner.

F A B T E X

Date: December 20, 2023

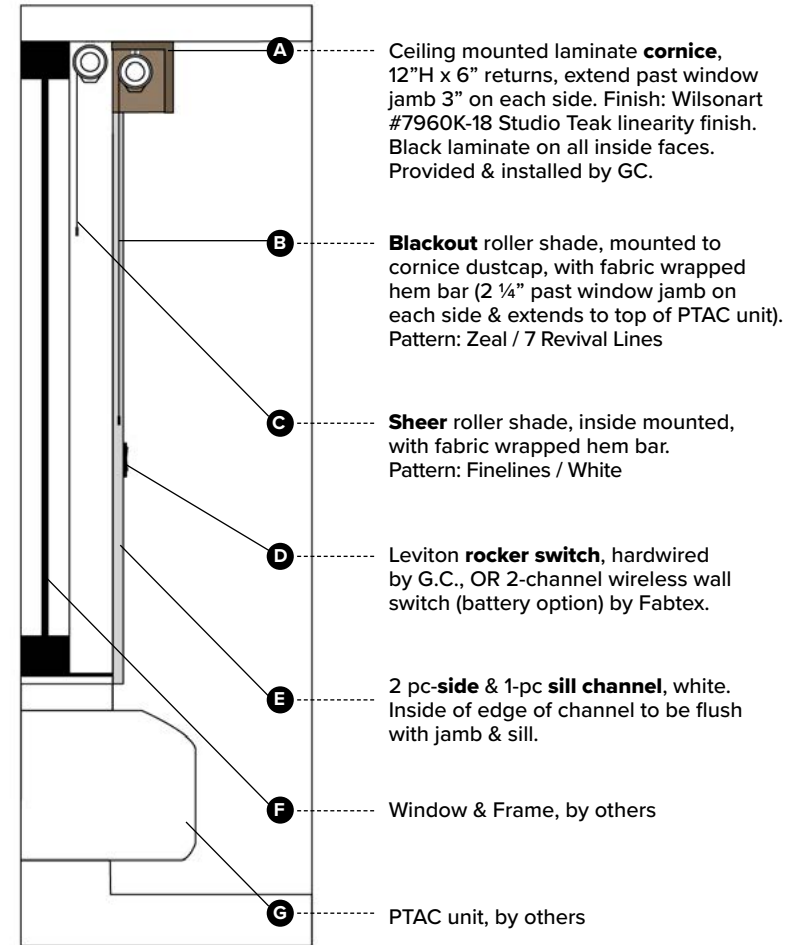

Window Treatment Elevation + Section View

Specification # GR-403

Scale: NTS

Hilton

ADA King Fitness Room Window Treatments
Hilton Garden Inn - **Revive Scheme**

Hilton
Garden Inn

PRODUCT DISCLAIMER: Fabtex is a manufacturer of commercial products that require installation by a licensed contractor. All information shown is for schematic purposes and to aid coordination amongst trades. All wiring, connections, means and methods is to be performed by others in strict adherence with all federal, state and local building codes.



CONFIDENTIAL: All materials disclosed in this document are proprietary to Fabtex, Inc. The holder agrees to maintain it in confidence and must not replicate or reveal this information in any manner.

Motorized Option #1 - New build
ML350PW Hardwired type, GC/
owner to provide wiring & switch
in accordance with attached
diagram.

Motorized Option #2 - Renovations
ML350B Battery-operated
rechargeable LI batteries via
plug-in wall pack.

F A B T E X

Date: December 20, 2023

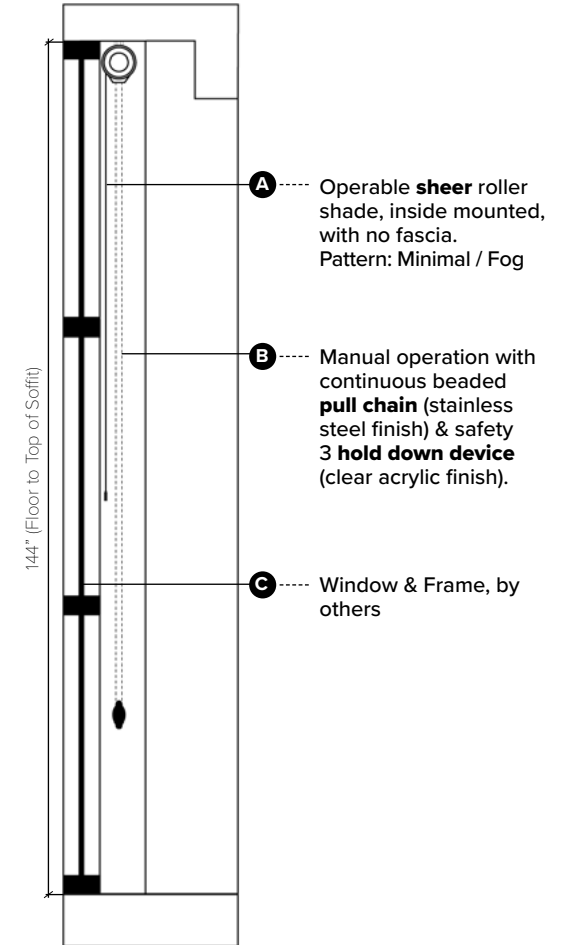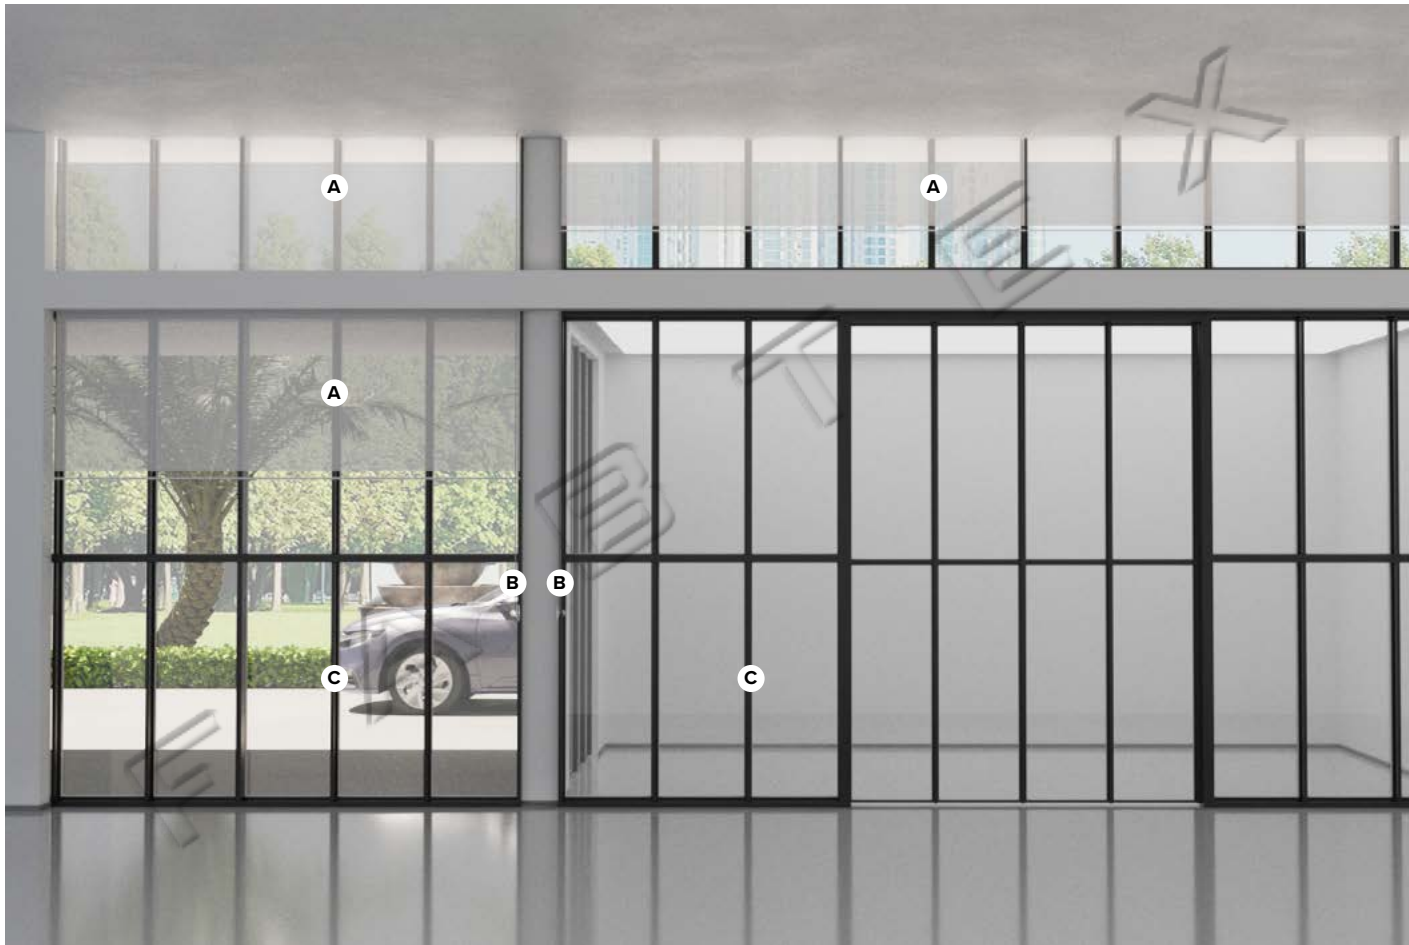

Window Treatment Elevation + Section View

Specification # PA-400, 401, 402, 403 & 404

Scale: NTS

Hilton

Public Area Window Treatments
Hilton Garden Inn - **Bloom Scheme**


Hilton
Garden Inn

PRODUCT DISCLAIMER: Fabtex is a manufacturer of commercial products that require installation by a licensed contractor. All information shown is for schematic purposes and to aid coordination amongst trades. All wiring, connections, means and methods is to be performed by others in strict adherence with all federal, state and local building codes.

CONFIDENTIAL: All materials disclosed in this document are proprietary to Fabtex, Inc. The holder agrees to maintain it in confidence and must not replicate or reveal this information in any manner.

F A B T E X

Date: December 26, 2023

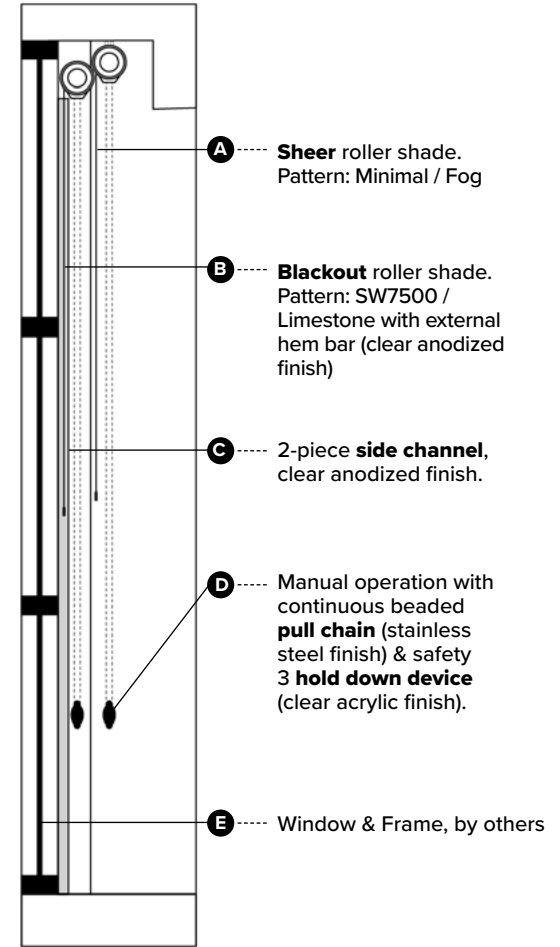

Window Treatment Elevation + Section View

Specification # PA-405

Scale: NTS

Hilton

Meeting Rooms Window Treatments
Hilton Garden Inn - **Bloom Scheme**


Hilton
Garden Inn

PRODUCT DISCLAIMER: Fabtex is a manufacturer of commercial products that require installation by a licensed contractor. All information shown is for schematic purposes and to aid coordination amongst trades. All wiring, connections, means and methods is to be performed by others in strict adherence with all federal, state and local building codes.

CONFIDENTIAL: All materials disclosed in this document are proprietary to Fabtex, Inc. The holder agrees to maintain it in confidence and must not replicate or reveal this information in any manner.

F A B T E X

Date: December 26, 2023

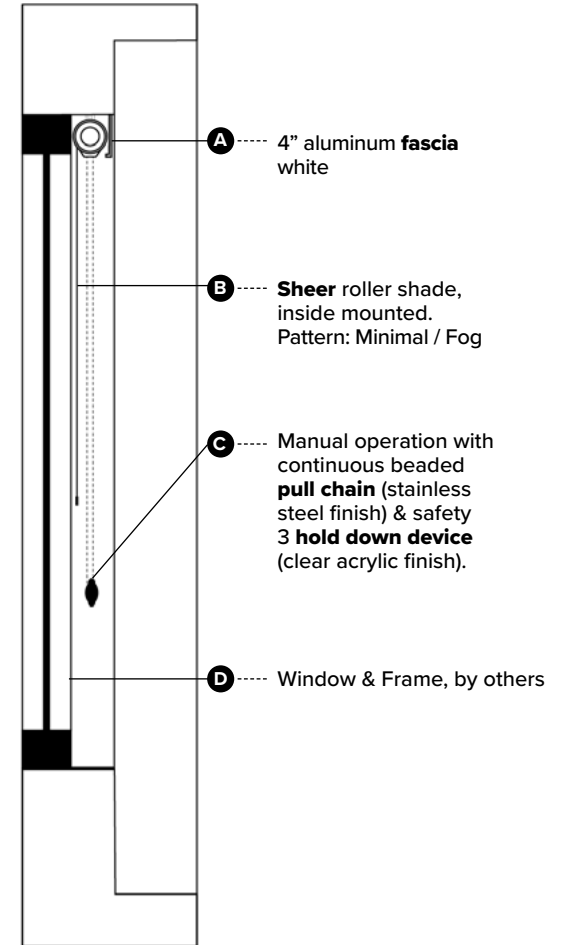

Window Treatment Elevation + Section View

Specification # PA-406

Scale: NTS

Hilton

Employee Breakroom Window Treatments
Hilton Garden Inn - **Bloom Scheme**



Hilton
Garden Inn

PRODUCT DISCLAIMER: Fabtex is a manufacturer of commercial products that require installation by a licensed contractor. All information shown is for schematic purposes and to aid coordination amongst trades. All wiring, connections, means and methods is to be performed by others in strict adherence with all federal, state and local building codes.

CONFIDENTIAL: All materials disclosed in this document are proprietary to Fabtex, Inc. The holder agrees to maintain it in confidence and must not replicate or reveal this information in any manner.


F A B T E X

Date: December 26, 2023

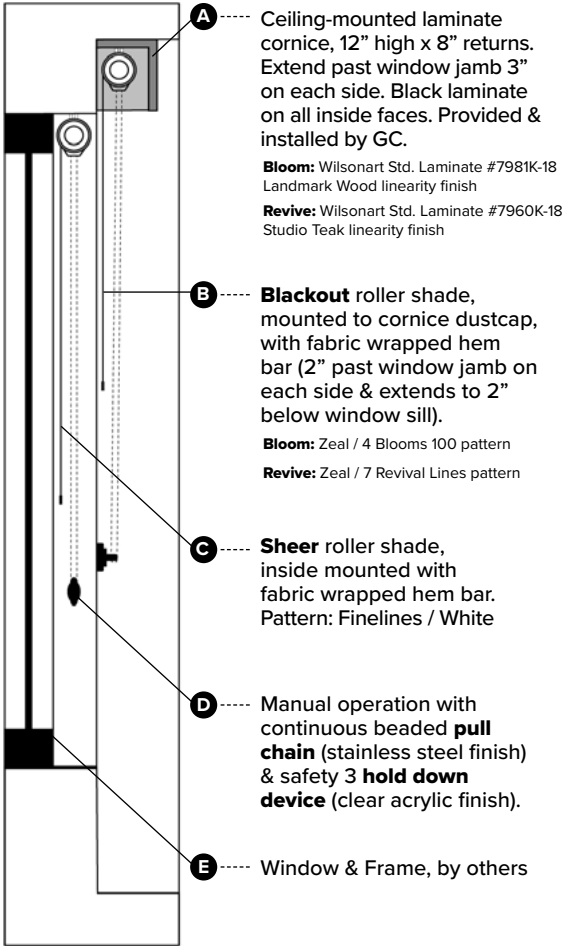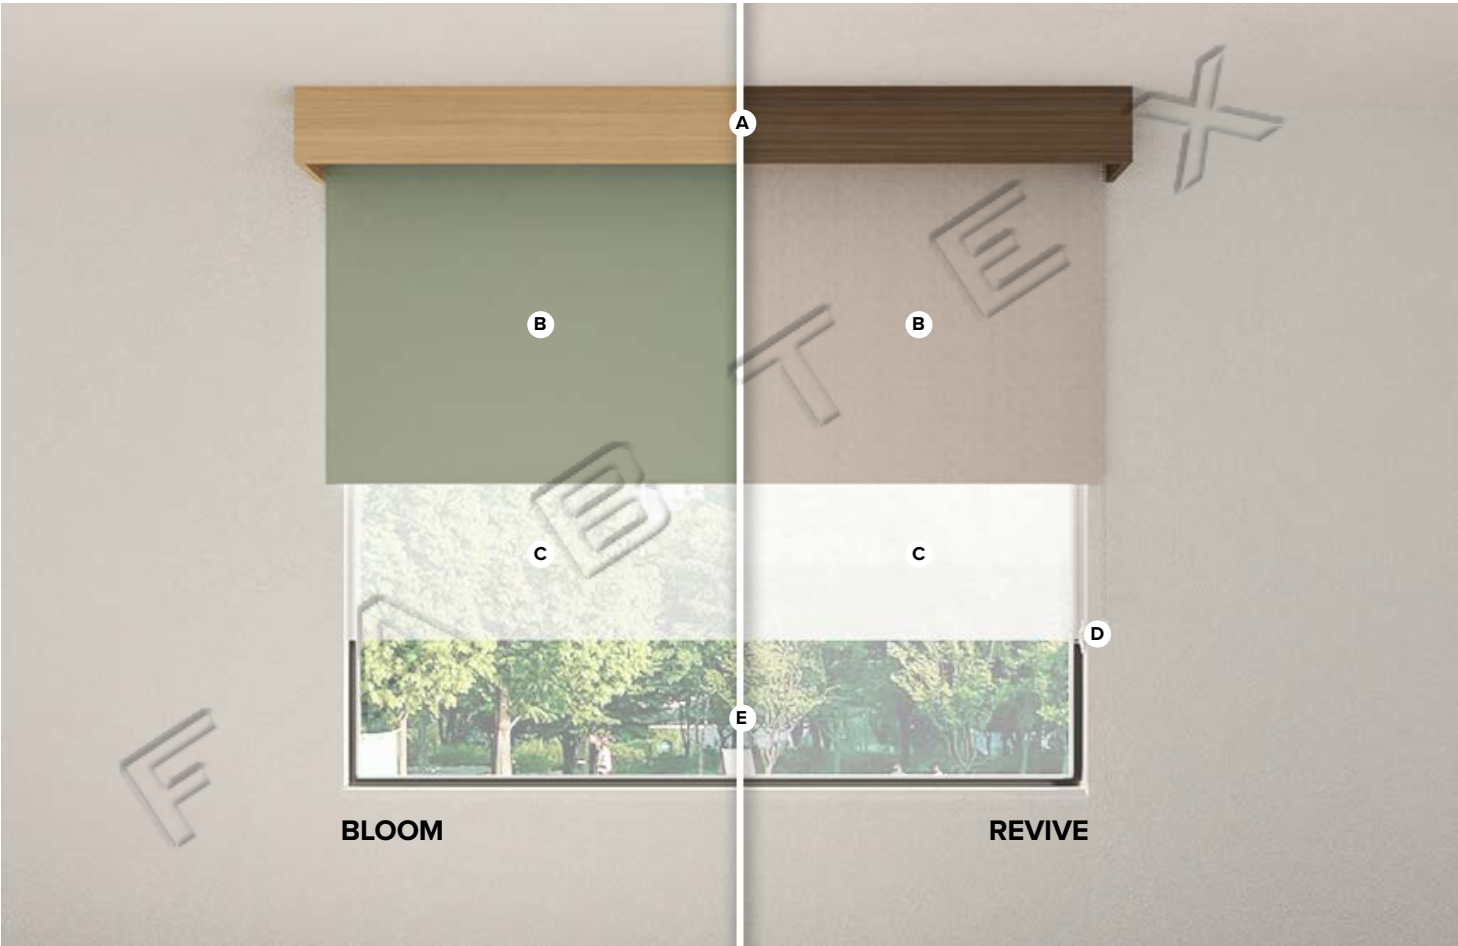

Window Treatment Elevation + Section View

Specification # PA-407 & 408 Scale: NTS

<div data-bbox="67 1224 193 1269">Hilton</div> <div data-bbox="218 1218 907 1282"> Linen/Ice Rooms & Corridors Window Treatments Hilton Garden Inn - Bloom & Revive Scheme </div> <div data-bbox="953 1224 1079 1269">Hilton Garden Inn</div>		<div data-bbox="1642 1269 1927 1380">  F A B T E X </div> <div data-bbox="1541 1477 1822 1503"> Date: December 26, 2023 </div>
<div data-bbox="67 1331 1092 1438"> PRODUCT DISCLAIMER: Fabtex is a manufacturer of commercial products that require installation by a licensed contractor. All information shown is for schematic purposes and to aid coordination amongst trades. All wiring, connections, means and methods is to be performed by others in strict adherence with all federal, state and local building codes. </div> <div data-bbox="67 1468 1092 1523"> CONFIDENTIAL: All materials disclosed in this document are proprietary to Fabtex, Inc. The holder agrees to maintain it in confidence and must not replicate or reveal this information in any manner. </div>		