


# Window Treatment Elevation + Section View

Specification # GR-400

Scale: NTS

<div><div></div><div>Typical Guestroom Window Treatments Hilton Garden Inn - <b>Bloom Scheme</b></div><div></div></div>		<div></div> <div>Date: May 24, 2024</div>
<p><b>PRODUCT DISCLAIMER:</b> Fabtex is a manufacturer of commercial products that require installation by a licensed contractor. All information shown is for schematic purposes and to aid coordination amongst trades. All wiring, connections, means and methods is to be performed by others in strict adherence with all federal, state and local building codes.</p> <p>-----</p> <p><b>CONFIDENTIAL:</b> All materials disclosed in this document are proprietary to Fabtex, Inc. The holder agrees to maintain it in confidence and must not replicate or reveal this information in any manner.</p>		

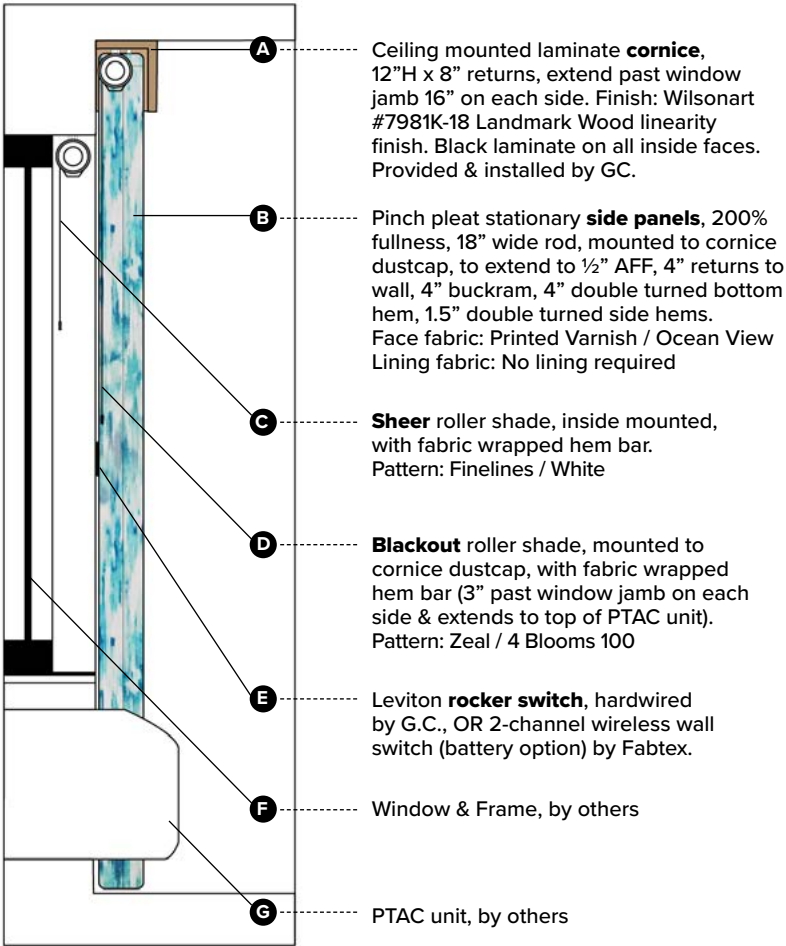


# Window Treatment Elevation + Section View

Specification # GR-401

Scale: NTS

<div data-bbox="69 1222 228 1281"></div> <div data-bbox="268 1218 787 1282"><p><b>ADA</b> Guestroom Window Treatments Hilton Garden Inn - <b>Bloom Scheme</b></p></div> <div data-bbox="930 1226 1079 1281"></div> <div data-bbox="69 1330 1092 1438"><p><b>PRODUCT DISCLAIMER:</b> Fabtex is a manufacturer of commercial products that require installation by a licensed contractor. All information shown is for schematic purposes and to aid coordination amongst trades. All wiring, connections, means and methods is to be performed by others in strict adherence with all federal, state and local building codes.</p></div> <div data-bbox="69 1468 1092 1523"><p><b>CONFIDENTIAL:</b> All materials disclosed in this document are proprietary to Fabtex, Inc. The holder agrees to maintain it in confidence and must not replicate or reveal this information in any manner.</p></div>	<div data-bbox="1152 1242 1472 1365"><p><u>Motorized Option #1 - New build</u> ML350PW Hardwired type, GC/ owner to provide wiring &amp; switch in accordance with attached diagram.</p></div> <div data-bbox="1152 1395 1482 1495"><p><u>Motorized Option #2 - Renovations</u> ML350B Battery-operated rechargeable LI batteries via plug-in wall pack.</p></div>	<div data-bbox="1640 1268 1923 1380"></div> <div data-bbox="1543 1477 1764 1503"><p>Date: May 24, 2024</p></div>
---	--	--

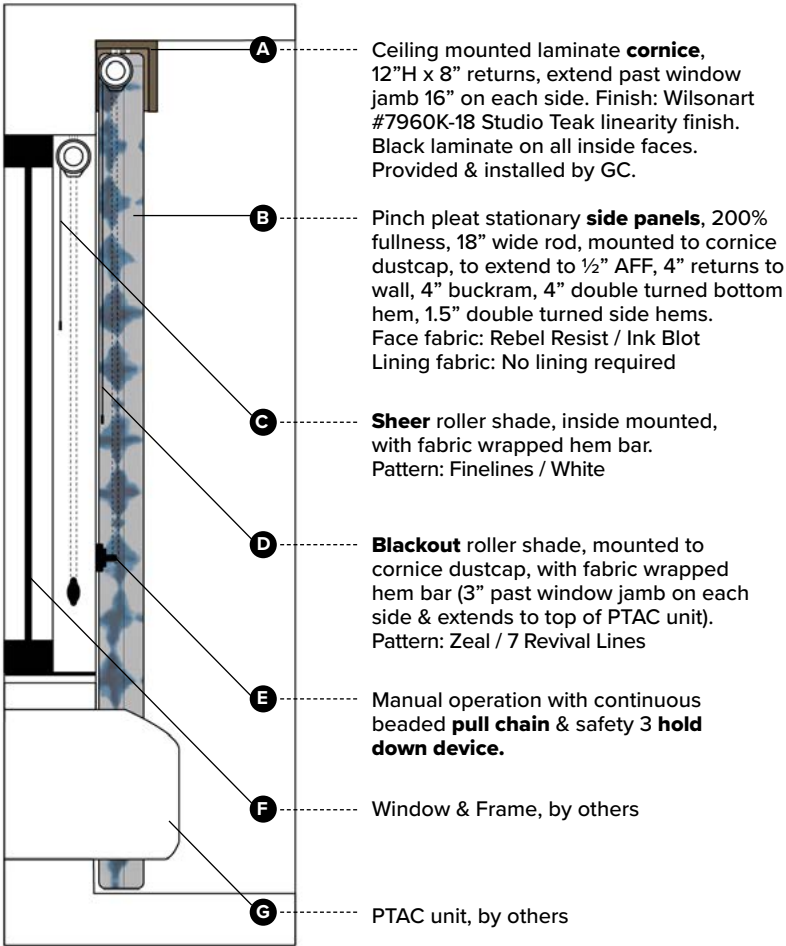



# Window Treatment Elevation + Section View

Specification # GR-400

Scale: NTS

<div><div><div>Hilton</div></div><div>Typical Guestroom Window Treatments Hilton Garden Inn - <b>Revive Scheme</b></div><div><div><div>Hilton</div><div>Garden Inn</div></div></div></div>	<div></div>	<div><div><div><div></div></div><div>F A B T E X</div></div></div>
<div><div><div><b>PRODUCT DISCLAIMER:</b> Fabtex is a manufacturer of commercial products that require installation by a licensed contractor. All information shown is for schematic purposes and to aid coordination amongst trades. All wiring, connections, means and methods is to be performed by others in strict adherence with all federal, state and local building codes.</div><div><div><b>CONFIDENTIAL:</b> All materials disclosed in this document are proprietary to Fabtex, Inc. The holder agrees to maintain it in confidence and must not replicate or reveal this information in any manner.</div></div></div></div>		<div>Date: May 24, 2024</div>



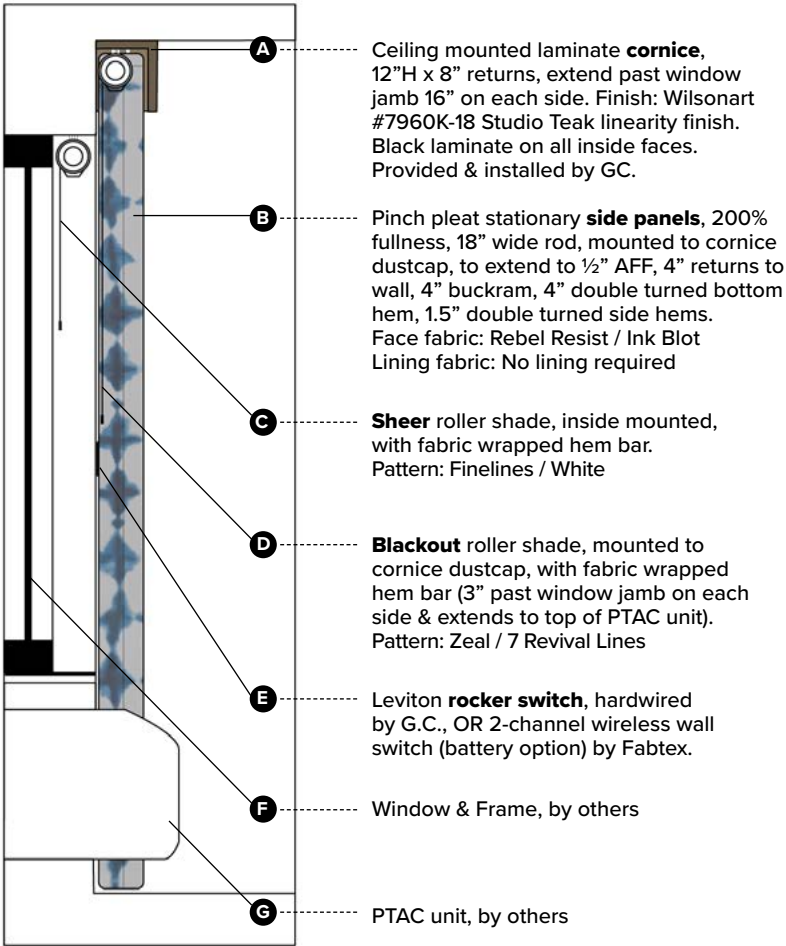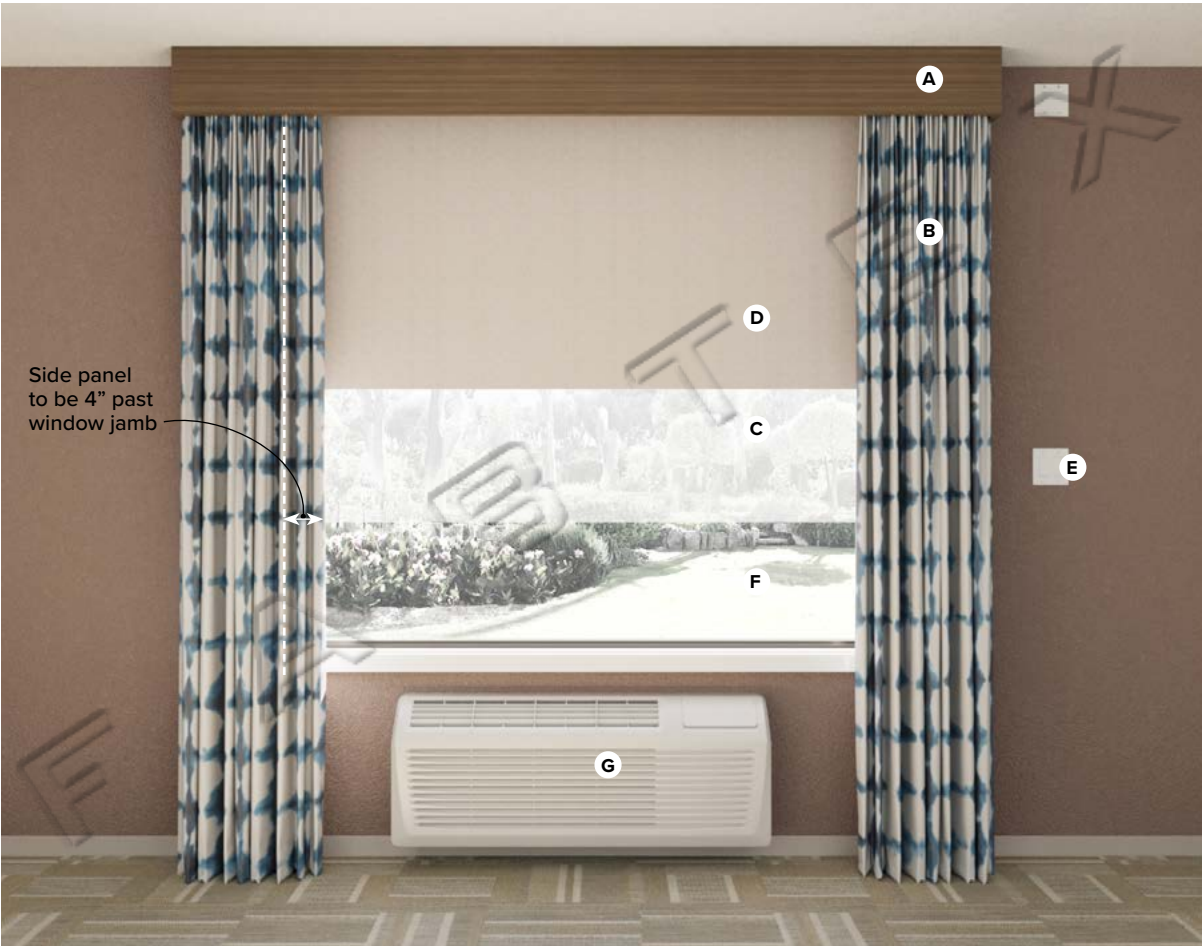


# Window Treatment Elevation + Section View

Specification # GR-401

Scale: NTS


<div data-bbox="69 1222 228 1281" data-label="Image"></div> <div data-bbox="268 1218 787 1282" data-label="Text"> <p><b>ADA</b> Guestroom Window Treatments Hilton Garden Inn - <b>Revive Scheme</b></p> </div> <div data-bbox="930 1226 1079 1282" data-label="Image"></div>	<div data-bbox="1155 1242 1474 1365" data-label="Text"> <p><u>Motorized Option #1 - New build</u> ML350PW Hardwired type, GC/ owner to provide wiring &amp; switch in accordance with attached diagram.</p> </div> <div data-bbox="1155 1395 1484 1495" data-label="Text"> <p><u>Motorized Option #2 - Renovations</u> ML350B Battery-operated rechargeable LI batteries via plug-in wall pack.</p> </div>	<div data-bbox="1640 1268 1923 1380" data-label="Image"></div> <div data-bbox="1543 1479 1764 1503" data-label="Text"> <p>Date: May 24, 2024</p> </div>
<div data-bbox="69 1331 1092 1438" data-label="Text"> <p><b>PRODUCT DISCLAIMER:</b> Fabtex is a manufacturer of commercial products that require installation by a licensed contractor. All information shown is for schematic purposes and to aid coordination amongst trades. All wiring, connections, means and methods is to be performed by others in strict adherence with all federal, state and local building codes.</p> </div> <div data-bbox="69 1468 1092 1521" data-label="Text"> <p><b>CONFIDENTIAL:</b> All materials disclosed in this document are proprietary to Fabtex, Inc. The holder agrees to maintain it in confidence and must not replicate or reveal this information in any manner.</p> </div>		

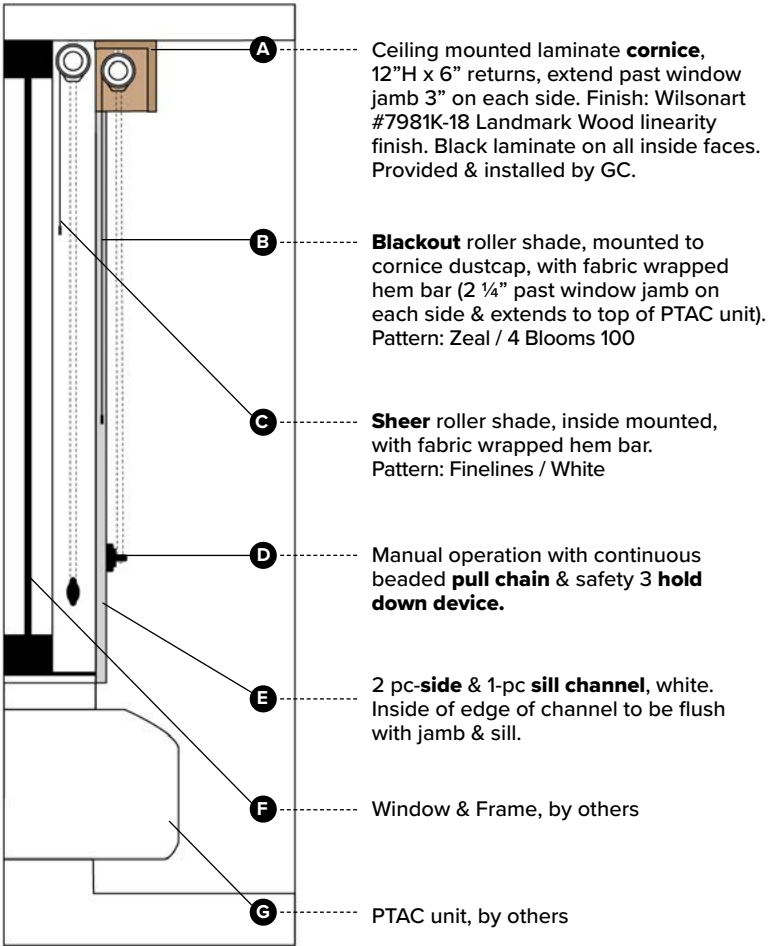


# Window Treatment Elevation + Section View

Specification # GR-402

Scale: NTS

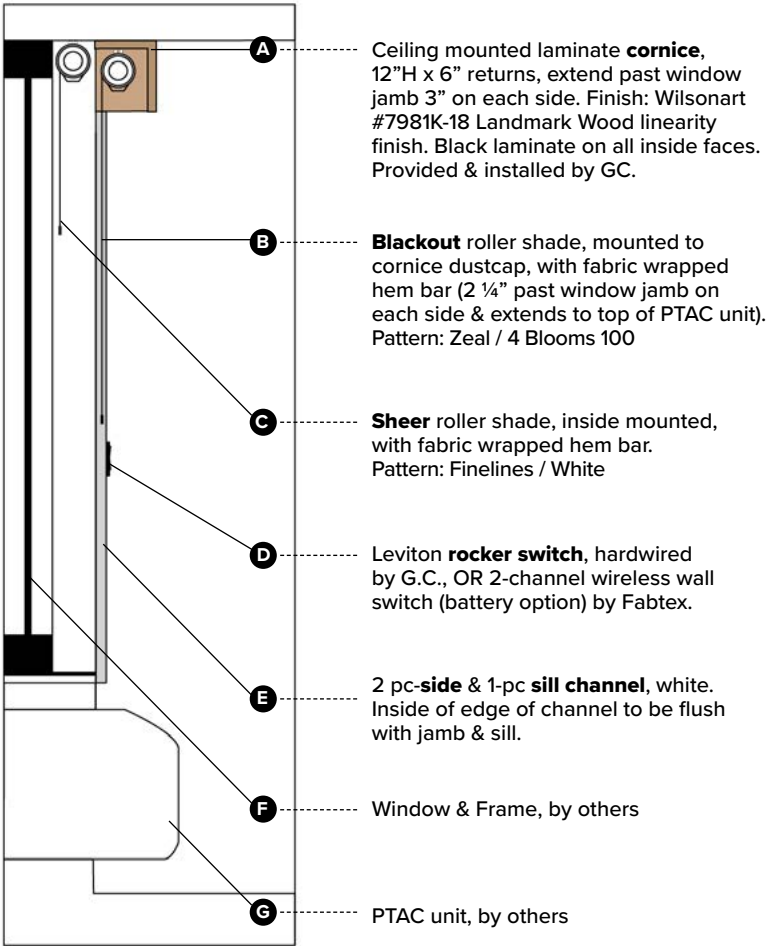


<div></div> <div>King Fitness Room Window Treatments Hilton Garden Inn - <b>Bloom Scheme</b></div> <div></div>	<div></div>	<div></div>
<div><p><b>PRODUCT DISCLAIMER:</b> Fabtex is a manufacturer of commercial products that require installation by a licensed contractor. All information shown is for schematic purposes and to aid coordination amongst trades. All wiring, connections, means and methods is to be performed by others in strict adherence with all federal, state and local building codes.</p><p>-----</p><p><b>CONFIDENTIAL:</b> All materials disclosed in this document are proprietary to Fabtex, Inc. The holder agrees to maintain it in confidence and must not replicate or reveal this information in any manner.</p></div>		Date: May 24, 2024




# Window Treatment Elevation + Section View

Specification # GR-403

Scale: NTS

<div></div> <div><p><b>ADA</b> King Fitness Room Window Treatments Hilton Garden Inn - <b>Bloom Scheme</b></p></div> <div></div>	<div><p><u>Motorized Option #1 - New build</u> ML350PW Hardwired type, GC/ owner to provide wiring &amp; switch in accordance with attached diagram.</p><p><u>Motorized Option #2 - Renovations</u> ML350B Battery-operated rechargeable LI batteries via plug-in wall pack.</p></div>	<div></div> <div><p>Date: May 24, 2024</p></div>
<p><b>PRODUCT DISCLAIMER:</b> Fabtex is a manufacturer of commercial products that require installation by a licensed contractor. All information shown is for schematic purposes and to aid coordination amongst trades. All wiring, connections, means and methods is to be performed by others in strict adherence with all federal, state and local building codes.</p> <p><b>CONFIDENTIAL:</b> All materials disclosed in this document are proprietary to Fabtex, Inc. The holder agrees to maintain it in confidence and must not replicate or reveal this information in any manner.</p>		



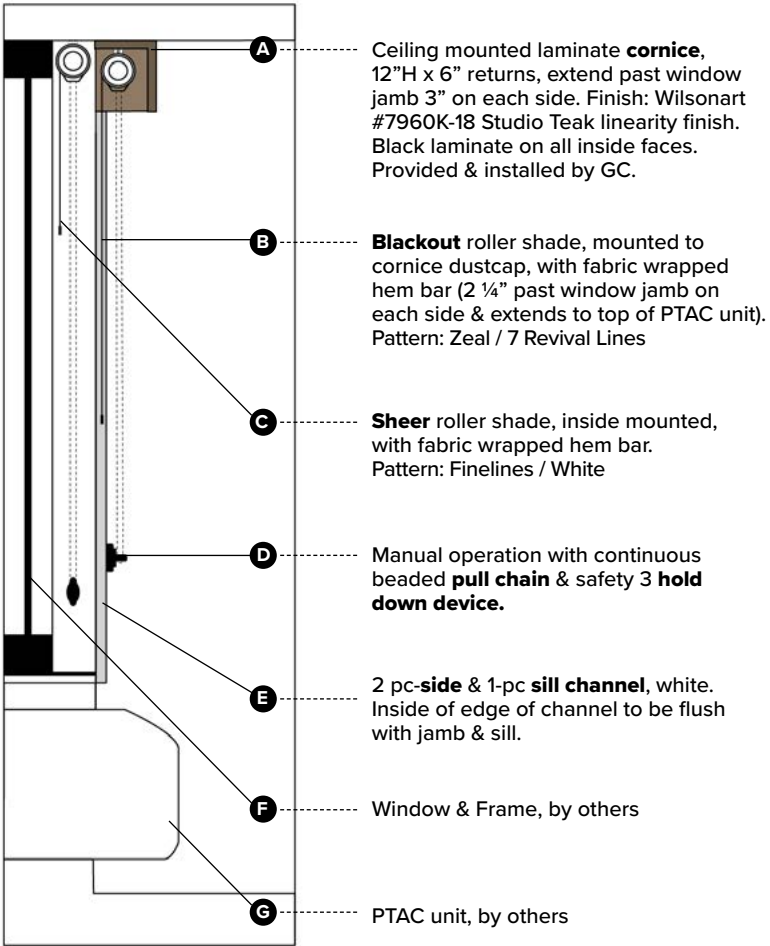


# Window Treatment Elevation + Section View

Specification # GR-402

Scale: NTS

<div><div><div>Hilton</div></div><div>King Fitness Room Window Treatments Hilton Garden Inn - <b>Revive Scheme</b></div><div><div><div>Hilton</div><div>Garden Inn</div></div></div></div>	<div></div>	<div><div><div><div></div></div><div>F A B T E X</div></div></div>
<div><div><div><b>PRODUCT DISCLAIMER:</b> Fabtex is a manufacturer of commercial products that require installation by a licensed contractor. All information shown is for schematic purposes and to aid coordination amongst trades. All wiring, connections, means and methods is to be performed by others in strict adherence with all federal, state and local building codes.</div><div><div><b>CONFIDENTIAL:</b> All materials disclosed in this document are proprietary to Fabtex, Inc. The holder agrees to maintain it in confidence and must not replicate or reveal this information in any manner.</div></div></div></div>		<div>Date: May 24, 2024</div>

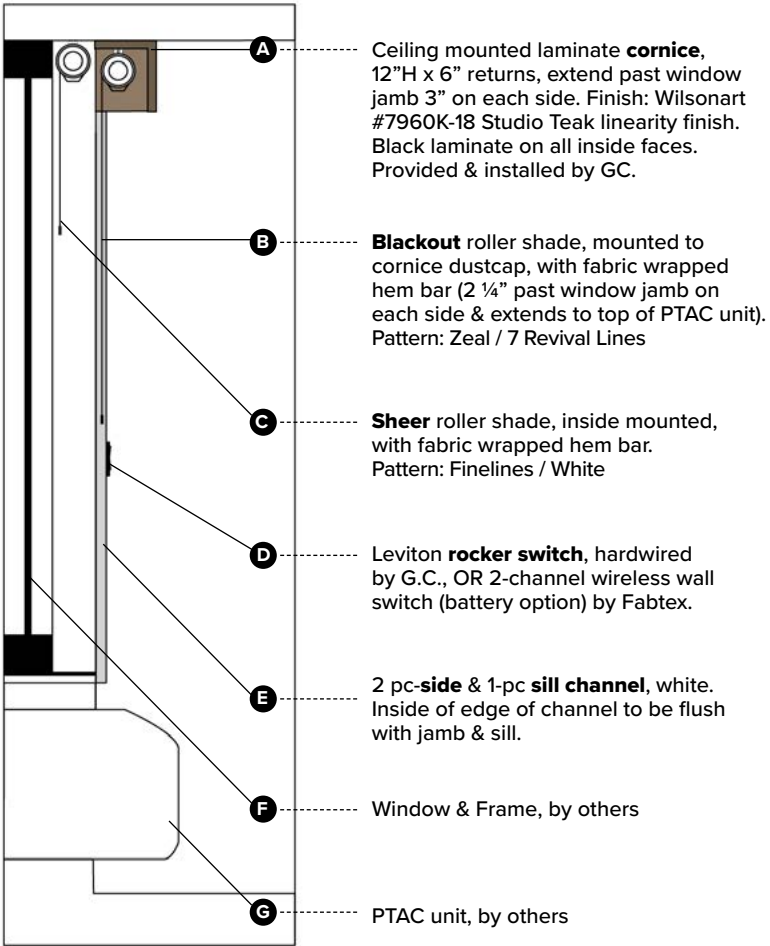



# Window Treatment Elevation + Section View

Specification # GR-403

Scale: NTS

<div data-bbox="69 1224 228 1281"></div> <div data-bbox="268 1218 892 1282"><p><b>ADA</b> King Fitness Room Window Treatments Hilton Garden Inn - <b>Revive Scheme</b></p></div> <div data-bbox="932 1227 1079 1282"></div> <div data-bbox="69 1330 1092 1438"><p><b>PRODUCT DISCLAIMER:</b> Fabtex is a manufacturer of commercial products that require installation by a licensed contractor. All information shown is for schematic purposes and to aid coordination amongst trades. All wiring, connections, means and methods is to be performed by others in strict adherence with all federal, state and local building codes.</p></div> <div data-bbox="69 1468 1092 1523"><p><b>CONFIDENTIAL:</b> All materials disclosed in this document are proprietary to Fabtex, Inc. The holder agrees to maintain it in confidence and must not replicate or reveal this information in any manner.</p></div>	<div data-bbox="1152 1242 1472 1365"><p><u>Motorized Option #1 - New build</u> ML350PW Hardwired type, GC/ owner to provide wiring &amp; switch in accordance with attached diagram.</p></div> <div data-bbox="1152 1395 1482 1495"><p><u>Motorized Option #2 - Renovations</u> ML350B Battery-operated rechargeable LI batteries via plug-in wall pack.</p></div>	<div data-bbox="1640 1268 1925 1380"></div> <div data-bbox="1543 1477 1764 1503"><p>Date: May 24, 2024</p></div>
--	--	--

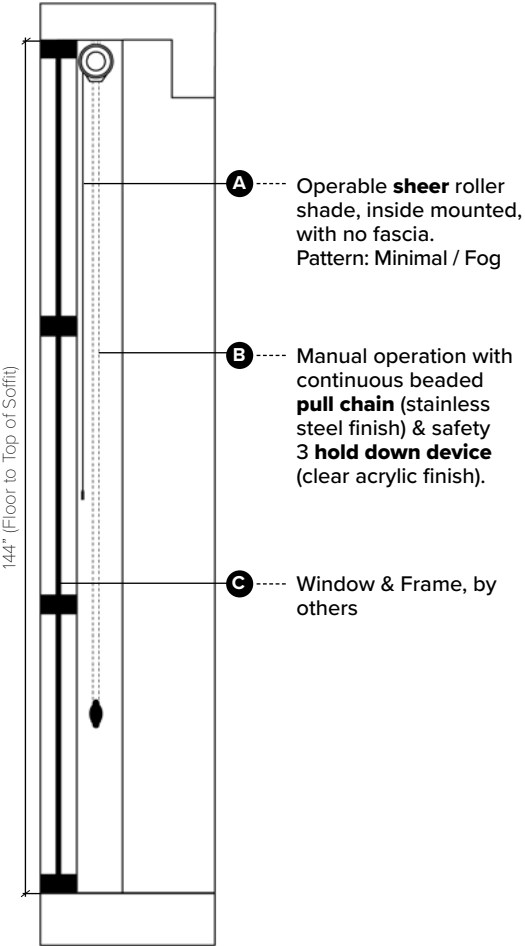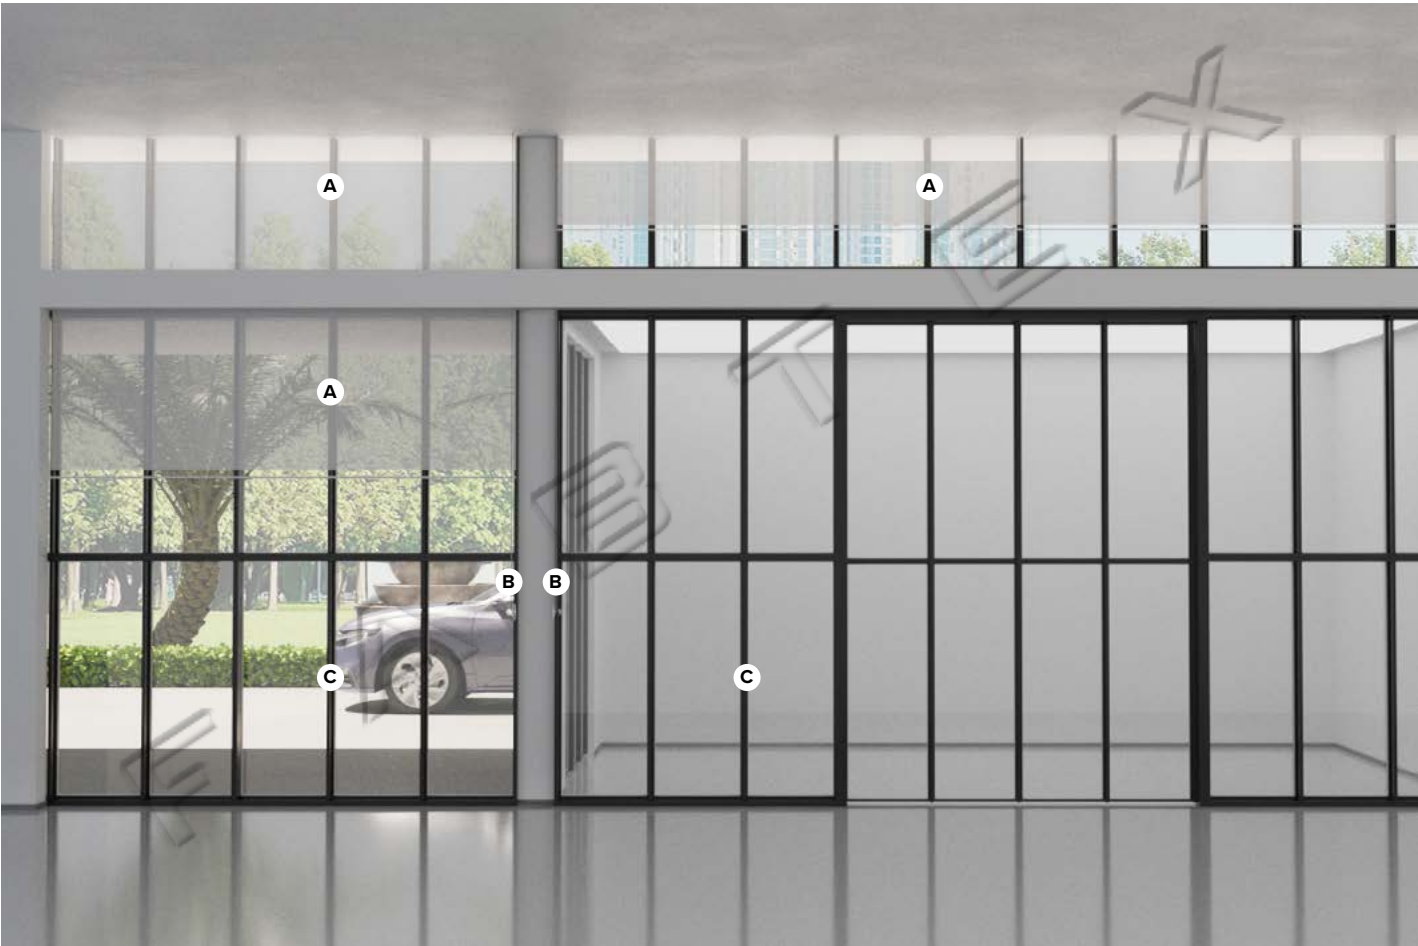


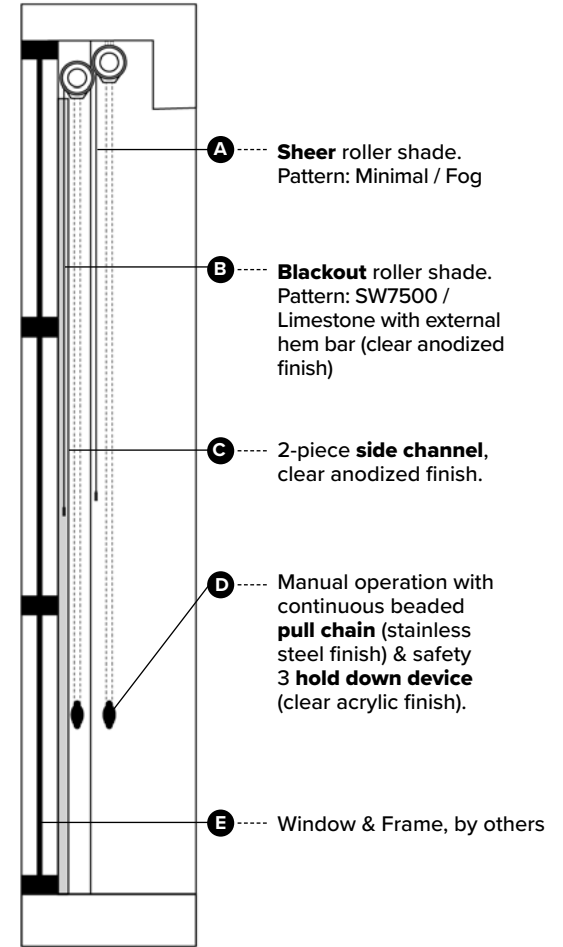


# Window Treatment Elevation + Section View

Specification # PA-400, 401, 402, 403 & 404

Scale: NTS

<div><div>Hilton</div><div>Public Area Window Treatments Hilton Garden Inn - <b>Bloom Scheme</b></div><div><div></div></div></div>	<div></div>	<div><div></div></div>
<div><div><p><b>PRODUCT DISCLAIMER:</b> Fabtex is a manufacturer of commercial products that require installation by a licensed contractor. All information shown is for schematic purposes and to aid coordination amongst trades. All wiring, connections, means and methods is to be performed by others in strict adherence with all federal, state and local building codes.</p><p>-----</p><p><b>CONFIDENTIAL:</b> All materials disclosed in this document are proprietary to Fabtex, Inc. The holder agrees to maintain it in confidence and must not replicate or reveal this information in any manner.</p></div></div>		<div><div>Date: May 24, 2024</div></div>



## Window Treatment Elevation + Section View

Specification # PA-405

Scale: NTS

**Hilton**

Meeting Rooms Window Treatments  
Hilton Garden Inn - **Bloom & Revive Scheme**


**Hilton**  
Garden Inn

**PRODUCT DISCLAIMER:** Fabtex is a manufacturer of commercial products that require installation by a licensed contractor. All information shown is for schematic purposes and to aid coordination amongst trades. All wiring, connections, means and methods is to be performed by others in strict adherence with all federal, state and local building codes.

**CONFIDENTIAL:** All materials disclosed in this document are proprietary to Fabtex, Inc. The holder agrees to maintain it in confidence and must not replicate or reveal this information in any manner.

**F A B T E X**

Date: May 24, 2024

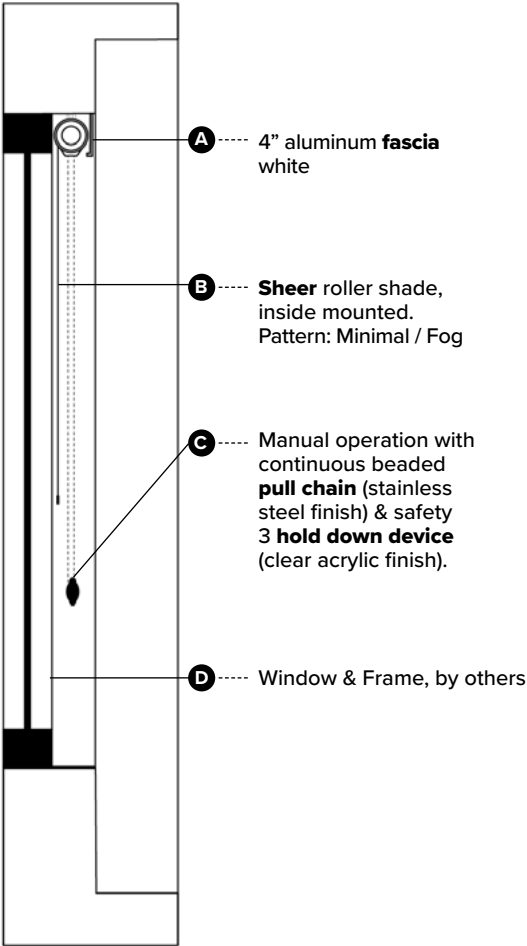



# Window Treatment Elevation + Section View

Specification # PA-406

Scale: NTS

<div><div><div>Hilton</div></div><div>Employee Breakroom Window Treatments Hilton Garden Inn - <b>Bloom Scheme</b></div><div><div><div>Hilton</div><div>Garden Inn</div></div></div></div>		<div><div><div><div></div></div><div>F A B T E X</div></div><div>Date: May 24, 2024</div></div>
<div><div><div><b>PRODUCT DISCLAIMER:</b> Fabtex is a manufacturer of commercial products that require installation by a licensed contractor. All information shown is for schematic purposes and to aid coordination amongst trades. All wiring, connections, means and methods is to be performed by others in strict adherence with all federal, state and local building codes.</div><div><div><b>CONFIDENTIAL:</b> All materials disclosed in this document are proprietary to Fabtex, Inc. The holder agrees to maintain it in confidence and must not replicate or reveal this information in any manner.</div></div></div></div>		



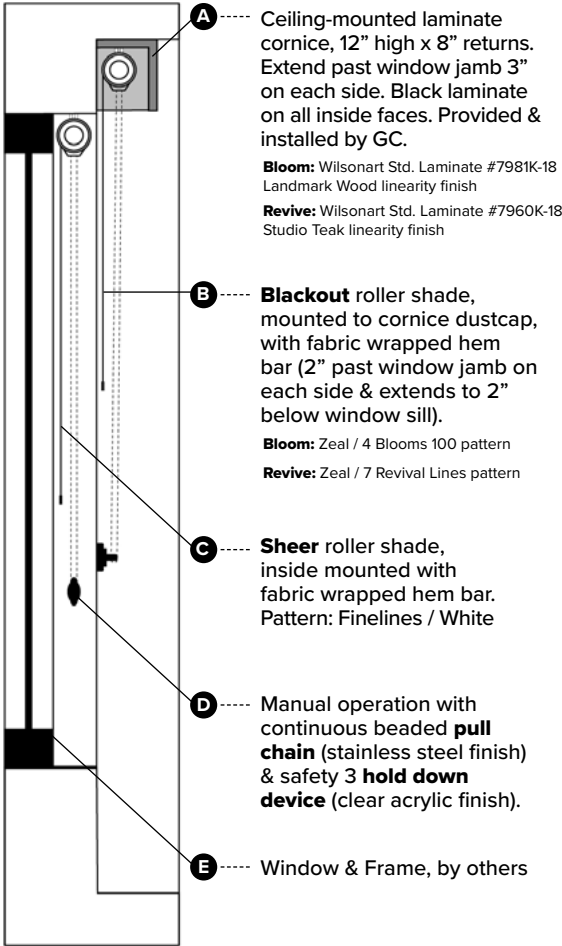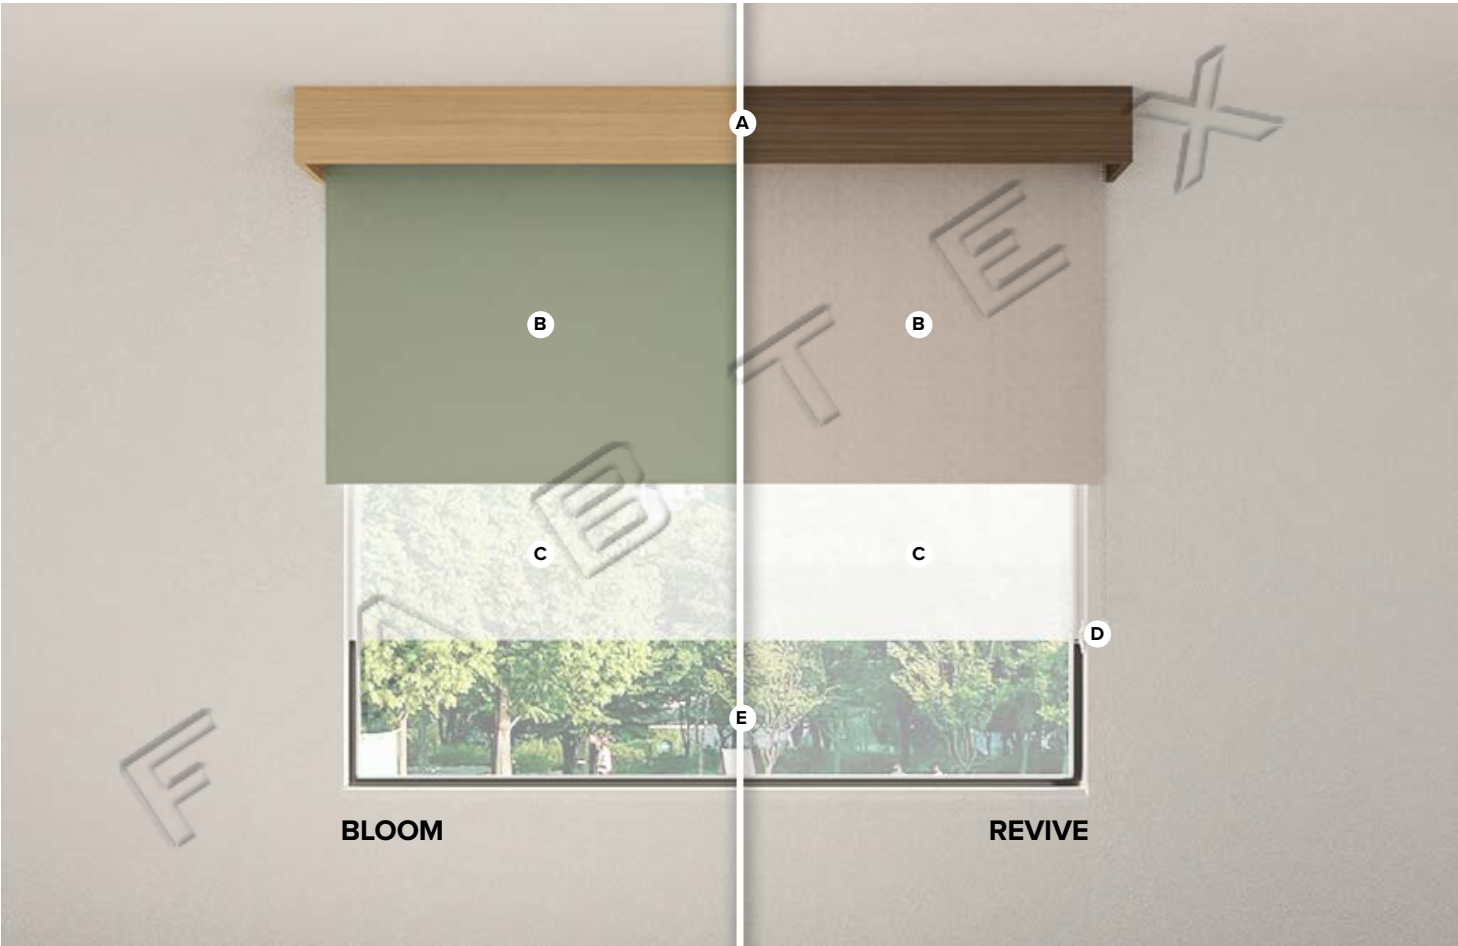




# Window Treatment Elevation + Section View

Specification # PA-407 & 408

Scale: NTS

<div><div></div><div>Linen/Ice Rooms &amp; Corridors Window Treatments Hilton Garden Inn - <b>Bloom &amp; Revive Scheme</b></div><div></div></div>		<div></div> <div>Date: May 24, 2024</div>
<p><b>PRODUCT DISCLAIMER:</b> Fabtex is a manufacturer of commercial products that require installation by a licensed contractor. All information shown is for schematic purposes and to aid coordination amongst trades. All wiring, connections, means and methods is to be performed by others in strict adherence with all federal, state and local building codes.</p> <p>-----</p> <p><b>CONFIDENTIAL:</b> All materials disclosed in this document are proprietary to Fabtex, Inc. The holder agrees to maintain it in confidence and must not replicate or reveal this information in any manner.</p>		